
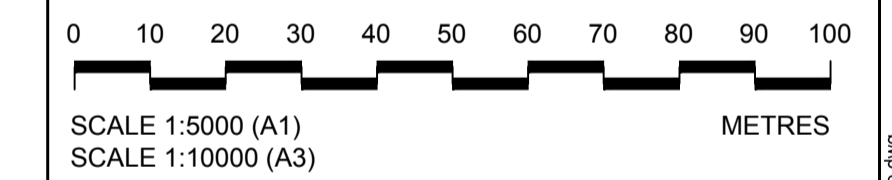


This map is reproduced from Ordnance Survey material by Halcrow on behalf of Scottish Borders Council with the permission of the Controller of Her Majesty's Stationery Office. © Crown copyright. Unauthorised reproduction infringes Crown copyright and may lead to prosecution or civil proceedings. Licence Number: 100023423

- Notes:**
- Operations are fully described in Section 4 of the Flood Protection Scheme Operations document.
 - Supplementary Information is included in the Environmental Statement, Planning Statement and Preferred Scheme Report which accompany these drawings.
 - These plans are provided in accordance with the requirements of the Flood Risk Management (Scotland) Act 2009 Section 60 and Schedule 2.
 - Replanting at a rate of two trees for each tree felled (with DBH greater than 100mm) included where described in the Schedule of Operations.
 - All outfalls and pipes which discharge to the watercourses shall require to be surveyed in advance of construction. Where a flood risk exists as a result of backing up of flood waters through these outfalls and pipes, flap valves and outfall structures shall be fitted to those outfalls and pipes.

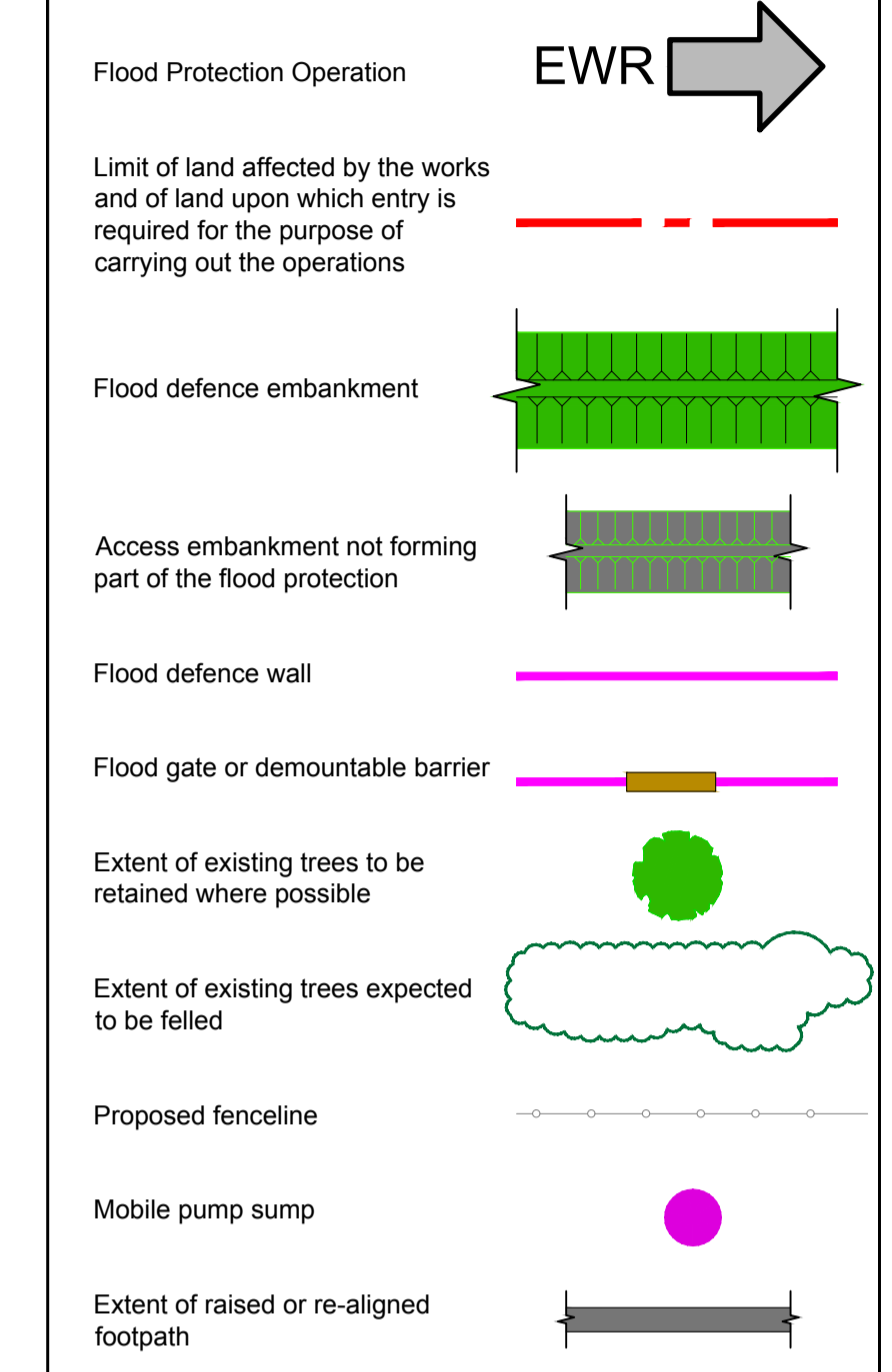

Rev	By	Chkd	Appvd	Date	Description

Client
 Scottish Borders Council



Halcrow Group Limited
 City Park, 368 Alexandra Parade, Glasgow G31 3AU
 Tel +44(0)141 552 2000 Fax +44(0)141 552 2525
 Glasgow@halcrow.com
 www.halcrow.com



Project
 SELKIRK FLOOD PROTECTION SCHEME

Drawing
 FLOOD PROTECTION OPERATIONS
 ETTRICK WATER (RIVERSIDE)
 OPERATIONS KEYPLAN

Drawn by: Gordon D McLean	Date: 30/08/10
Checked by: EF	Date: 30/08/10
Approved by: SV	Date: 30/08/10

Drawing No.	Revision
WN/SFPD/EWR/001	/

Drawing Scale: 1:500 at A1

X:\drawing\wmspd_Selkirk_FPS\Drawings\Outgoing\Stage 5 - FPS Order\300 - Riverside\WNSFPD-EWR-001 to 008 - Riverside.dwg
 User and Print Date: 22/12/2011 - 11:12 am