
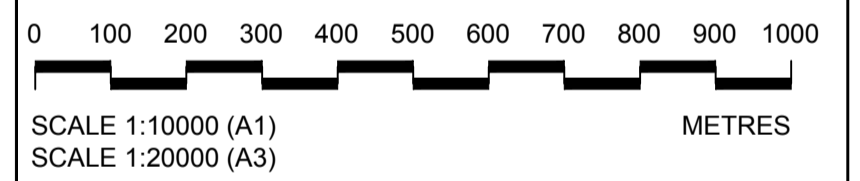


- Notes:**
- Operations are fully described in Section 4 of the Flood Protection Scheme Operations document.
  - Supplementary Information is included in the Environmental Statement, Planning Statement and Preferred Scheme Report which accompany these drawings.
  - These plans are provided in accordance with the requirements of the Flood Risk Management (Scotland) Act 2009 Section 60 and Schedule 2.
  - Replanting at a rate of two trees for each tree felled (with DBH greater than 100mm) included where described in the Schedule of Operations.
  - All outfalls and pipes which discharge to the watercourses shall require to be surveyed in advance of construction. Where a flood risk exists as a result of backing up of flood waters through these outfalls and pipes, flap valves and outfall structures shall be fitted to those outfalls and pipes.

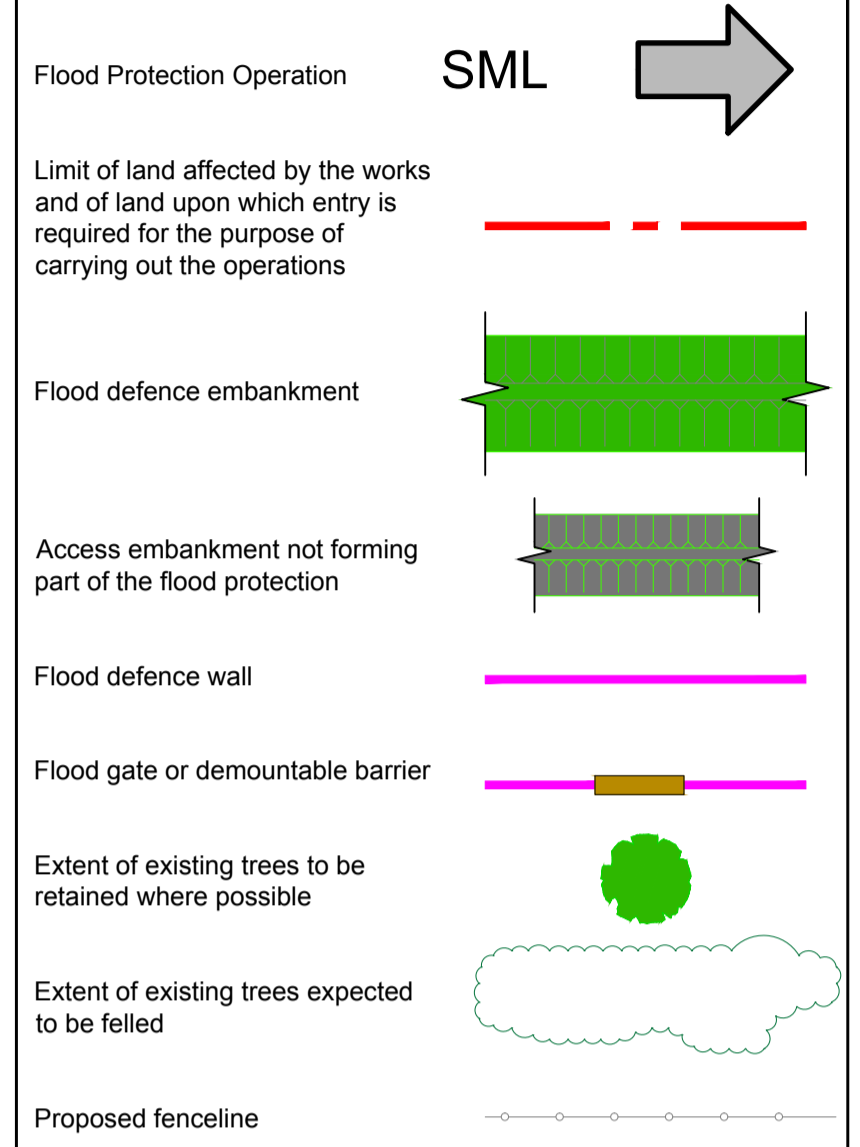

Rev	By	Chkd	Appvd	Date	Description
Client					
Scottish Borders Council					
Halcrow Group Limited City Park, 368 Alexandra Parade, Glasgow G31 3AU Tel +44(0)141 552 2000 Fax +44(0)141 552 2525 Glasgow@halcrow.com www.halcrow.com					
Project					
SELKIRK FLOOD PROTECTION SCHEME					
Drawing					

**FLOOD PROTECTION OPERATIONS  
ST MARY'S LOCH  
OPERATIONS KEY PLAN**

Drawn by: Gordon D McLean	Date: 30/09/10
Checked by: EF	Date: 30/09/10
Approved by: SV	Date: 30/09/10
Drawing No.	Revision
<b>WN/SFPD/SML/001</b>	<b>/</b>

Drawing Scale: 1:10,000 at A1

This map is reproduced from Ordnance Survey material by Halcrow on behalf of Scottish Borders Council with the permission of the Controller of Her Majesty's Stationary Office, © Crown copyright. Unauthorised reproduction infringes Crown copyright and may lead to prosecution or civil proceedings. Licence Number: 100022422