


protection scheme



Mill Lade, Philiphaugh & Ettrickhaugh



Philiphaugh flood defence works

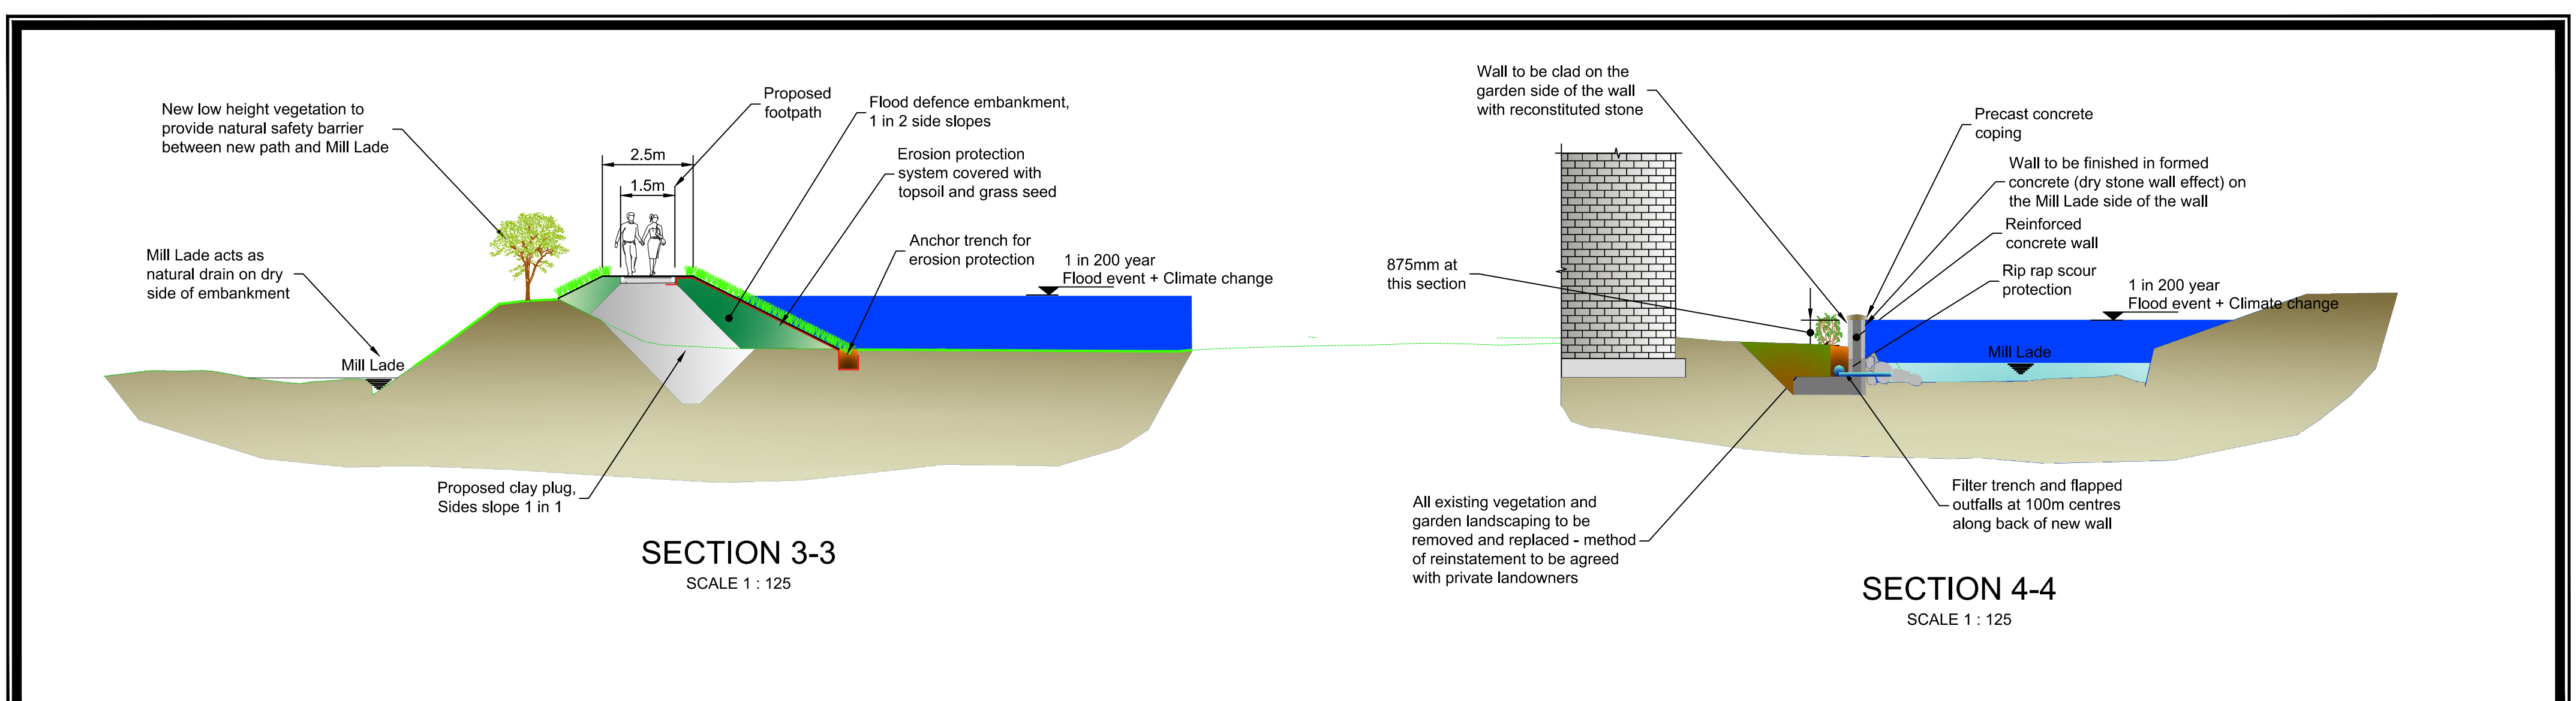

Typical Sections