

selkirk flood protection scheme



Riverside Defences

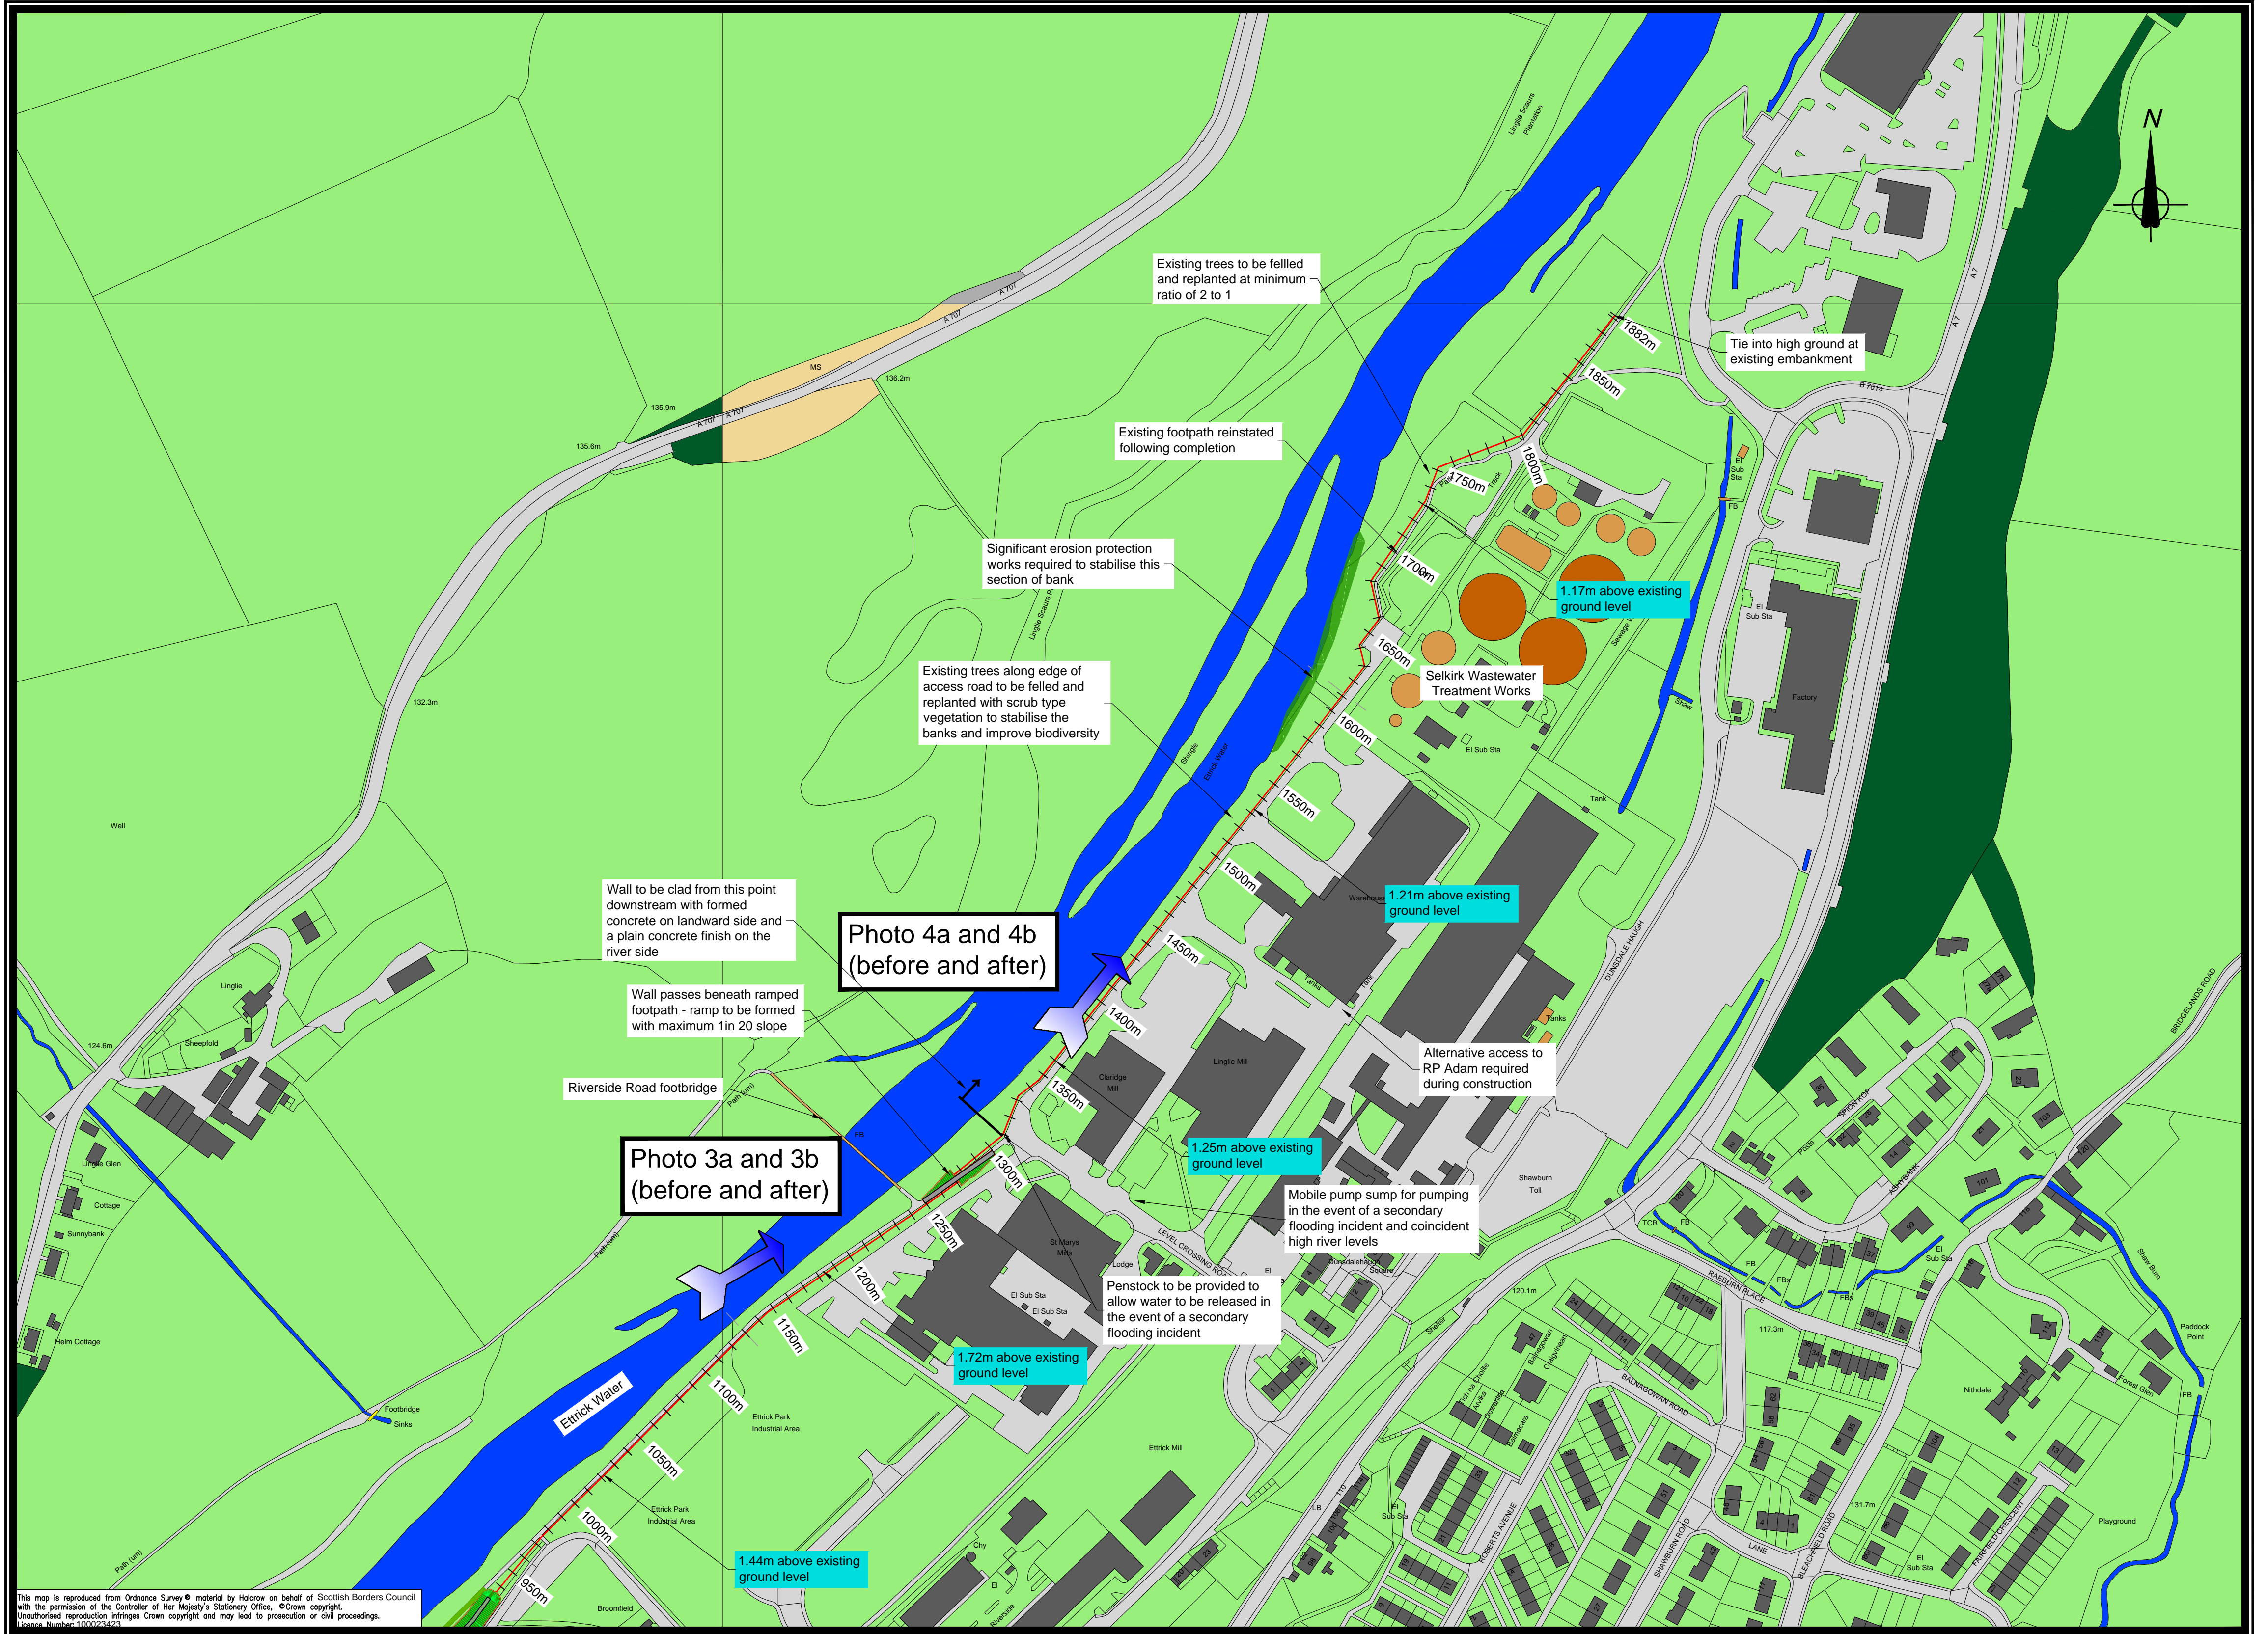


Photo 3a Existing




Photo 3b Proposed



Photo 4a Existing



Photo 4b Proposed

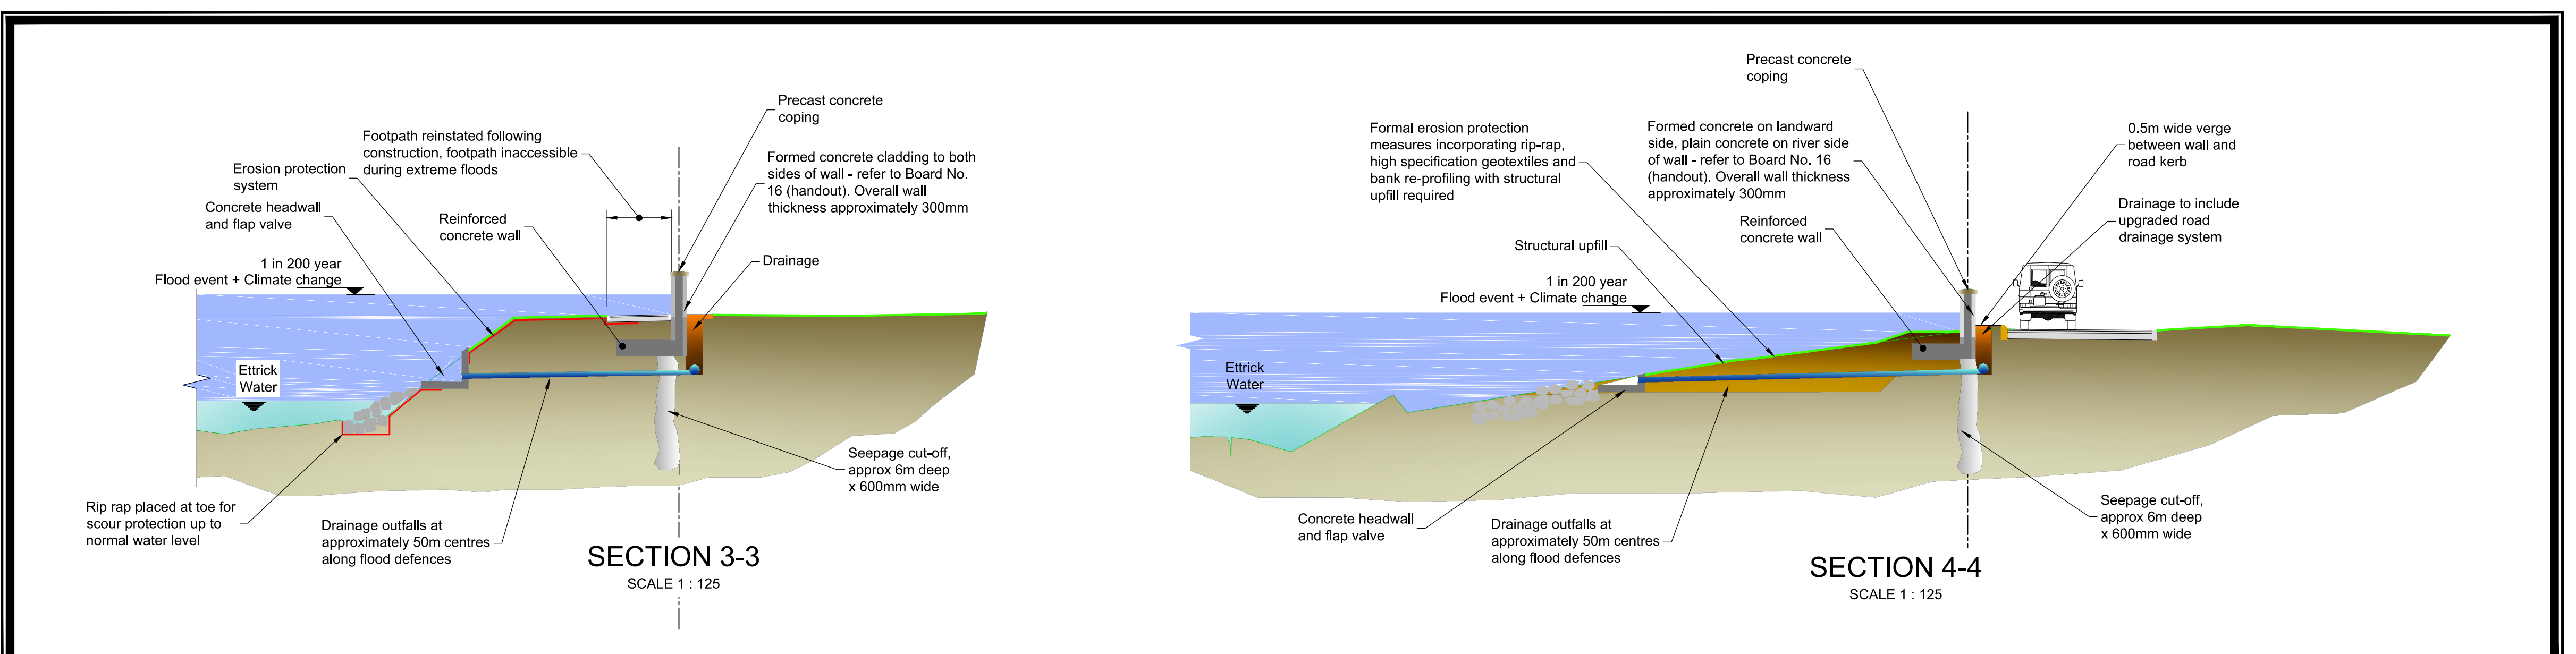

Typical Sections