

**Notes:**

- Operations are fully described in Section 4 of the Flood Protection Scheme Operations document.
- Supplementary Information is included in the Environmental Statement, Planning Statement and Preferred Scheme Report which accompany these drawings.
- These plans are provided in accordance with the requirements of the Flood Risk Management (Scotland) Act 2009 Section 60 and Schedule 2.
- Replanting at a rate of two trees for each tree felled (with DBH greater than 100mm) included where described in the Schedule of Operations.
- All outfalls and pipes which discharge to the watercourses shall require to be surveyed in advance of construction. Where a flood risk exists as a result of backing up of flood waters through these outfalls and pipes, flap valves and outfall structures shall be fitted to those outfalls and pipes.

Flood Protection Operation **SML**

Limit of land affected by the works and of land upon which entry is required for the purpose of carrying out the operations

Flood defence embankment

Access embankment not forming part of the flood protection


Flood defence wall

Flood gate or demountable barrier

Extent of existing trees to be retained where possible

Extent of existing trees expected to be felled

Proposed fenceline

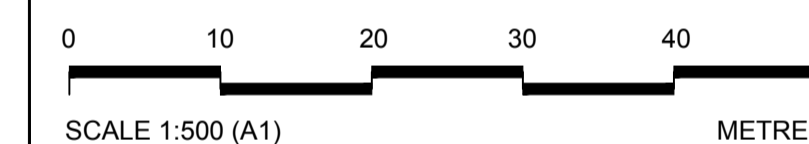

Rev	By	Chkd	Appvd	Date	Description

Client  
**Scottish Borders Council**

**Halcrow Group Limited**  
 City Park, 368 Alexandra Parade, Glasgow G31 3AU  
 Tel +44(0)141 552 2000 Fax +44(0)141 552 2525  
 Glasgow@halcrow.com  
 www.halcrow.com

Project  
**SELKIRK FLOOD PROTECTION SCHEME**

Drawing

**FLOOD PROTECTION OPERATIONS  
 ST MARY'S LOCH  
 SHEET 4**

Drawn by: Gordon D McLean Date: 30/09/10

Checked by: EF Date: 30/09/10

Approved by: SV Date: 30/09/10

Drawing No. Revision

**WN/SFPD/SML/005** /

Drawing Scale: 1:500 at A1

St. Mary's Loch				
Scheme Operation Ref	Start Chainage	End Chainage	Description	Maximum height above existing ground
SML 10	N/A	N/A	Modification of Rodono House jetty and slipway	N/A

This map is reproduced from Ordnance Survey material by Halcrow on behalf of Scottish Borders Council with the permission of the Controller of Her Majesty's Stationery Office. © Crown copyright. Unauthorised reproduction infringes Crown copyright and may lead to prosecution or civil proceedings. Licence Number: 100023423